



Tasausviivan korkeus	134.85	134.95	135.06	135.16	135.22	135.02	134.82	134.68	134.58	134.48	134.38	134.28	134.18	134.08	133.98	133.89	133.96	134.14	134.32	134.51	134.69	134.87	135.06	135.24	135.42	135.63	135.92	136.21	136.40
Maanpinnan korkeus	134.53	134.53	134.65	134.92	135.94	136.08	135.28	134.03	133.92	133.90	133.96	134.33	133.74	133.24	133.10	133.44	133.46	133.42	133.45	133.58	134.25	134.46	134.45	134.94	135.12	135.15	135.68	136.22	136.03
Ajoradan sivukaltevuus	-10.00	0	50	100	150	200	250	266																					



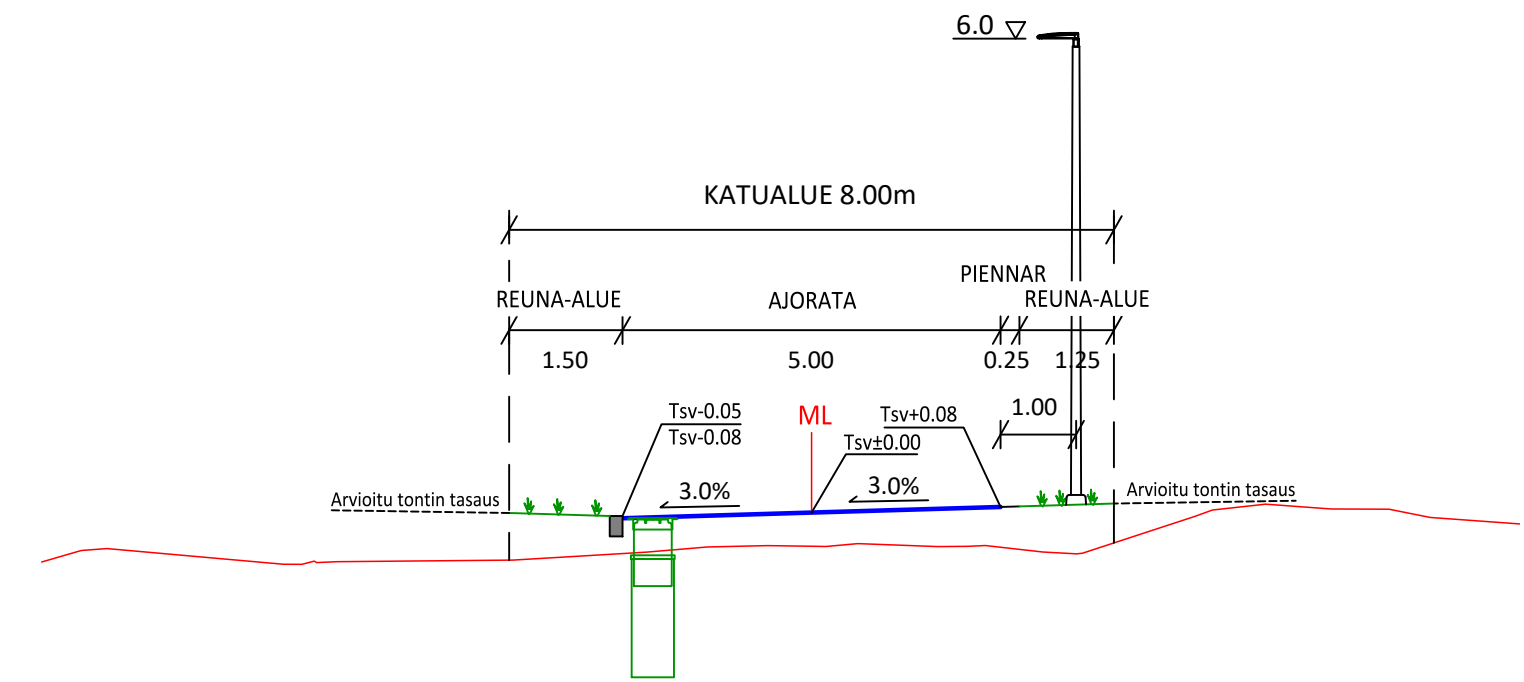

**KANGASALAN KAUPUNKI**  
RAKENTAMISEN PALVELUALUE


Infran suunnittelu ja rakentaminen

**LAUKKAKUJA**

KATUSUUNNITELMA  
PITUUSLEIKKAUS 1:1000 / 1:100, TYYPPIPOIKKILEIKKAUS 1:100

YLAN PÄÄTÖS:	
RAKENNUSPÄÄLLIKÖN PÄÄTÖS:	/ §
MUUTOS	
TARK.	
HYV.	
PVM.	13.9.2022
TEK.	

PIIRT.	O. Suoniemi	KOORD.JÄRJ. ETRS-GK24 KORK.JÄRJ. N2000	PIIR. N:O. <b>2-31-22</b>
SUUNN.	O. Suoniemi		
TARK.	L. Peltola		



Sweco Infra & Rail Oy  
Hatanpään valtatie 11  
33100 Tampere  
puh. 020 739 3000