



Station	183	200	250	300	350	400	450	500	508																									
Tasausviivan korkeus	133.27	133.32	133.40	133.48	133.57	133.65	133.73	133.81	133.89	133.97	134.05	134.13	134.28	134.36	134.39	134.57	134.78	135.04	135.34	135.64	135.94	136.24	136.49	136.58	136.51	136.36	136.21	136.06	135.90	135.75	135.60	135.45	135.30	135.16
Maanpinnan korkeus	132.18	133.02	132.99	132.44	132.24	133.09	134.22	134.21	134.03	133.99	134.01	134.01	133.62	133.17	133.53	133.83	134.50	135.13	135.93	135.99	136.09	135.83	136.87	136.82	136.12	135.89	136.05	136.61	136.24	135.14	134.34	134.88	136.21	136.25

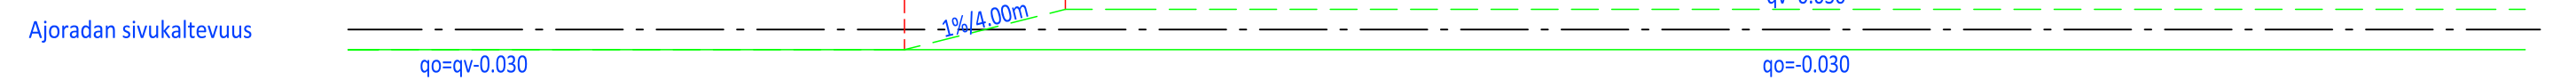




KANGASALAN KAUPUNKI
RAKENTAMISEN PALVELUALUE

Infran suunnittelu ja rakentaminen

SATULANKAARI
VÄLI: PL 183-508

KATUSUUNNITELMA
PITUUSLEIKKAUS 1:1000 / 1:100

YLAN PÄÄTÖS:	
RAKENNUSPÄÄLLIKÖN PÄÄTÖS:	/ §
MUUTOS	
TARK.	
HYV.	
PVM.	13.9.2022
TEK.	



Sweco Infra & Rail Oy
Hatanpään valtatie 11
33100 Tampere
puh. 020 739 3000

PIIRT.	O. Suoniemi
SUUNN.	O. Suoniemi
TARK.	L. Peltola

KOORD. JÄRJ. ETRS-GK24
KORK. JÄRJ. N2000

PIIR. N:O.
6-22-21