


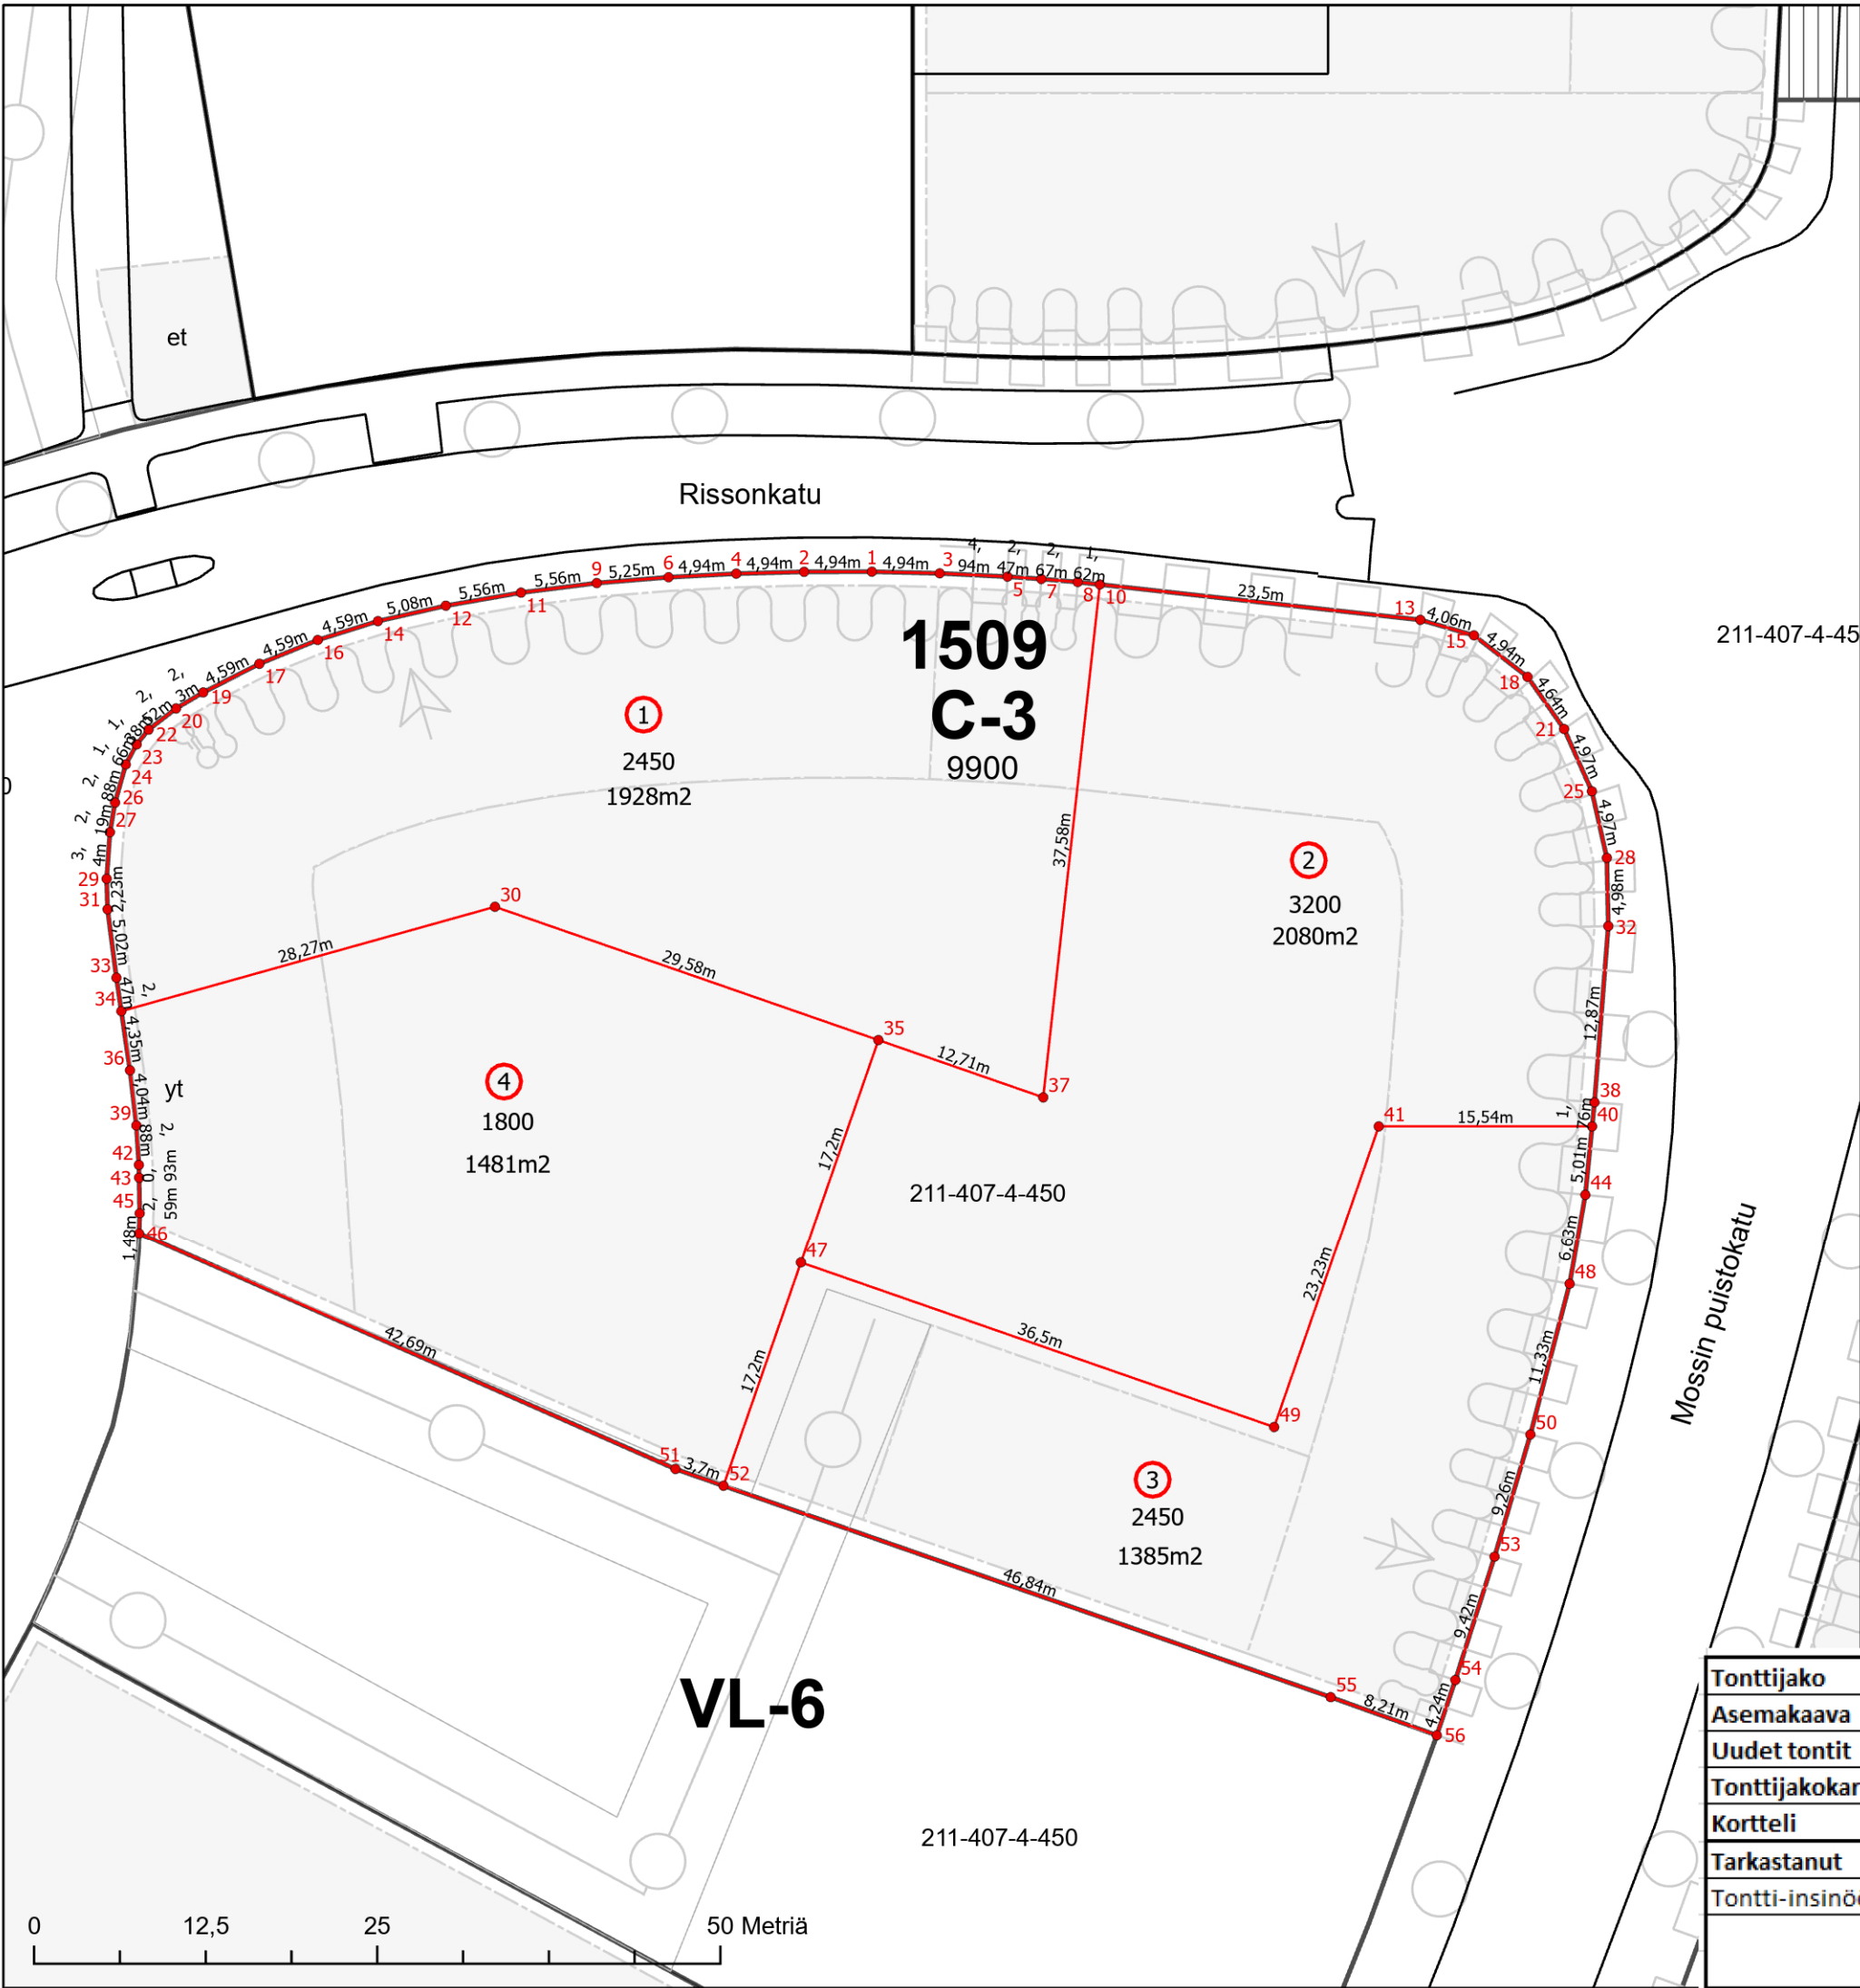

Muodostuminen			
Tontti	Pinta-ala (m2)	Osapinta-ala	Kiinteistö
211-1-1509-1	1928	1928	211-407-4-450
211-1-1509-2	2080	2080	211-407-4-450
211-1-1509-3	1385	1385	211-407-4-450
211-1-1509-4	1481	1481	211-407-4-450

Numero	X	Y	Numero	X	Y
1	24497297,505	6820459,833	29	24497241,749	6820437,469
2	24497292,563	6820459,825	30	24497270,042	6820435,430
3	24497302,446	6820459,715	31	24497241,815	6820435,243
4	24497287,623	6820459,691	32	24497351,159	6820434,019
5	24497307,382	6820459,472	33	24497242,461	6820430,268
6	24497282,688	6820459,431	34	24497242,818	6820427,828
7	24497309,847	6820459,303	35	24497297,980	6820425,723
8	24497312,505	6820459,080	36	24497243,448	6820423,522
9	24497277,455	6820459,005	37	24497309,987	6820421,551
10	24497314,112	6820458,902	38	24497350,154	6820421,192
11	24497271,939	6820458,310	39	24497243,914	6820419,505
12	24497266,463	6820457,354	40	24497349,980	6820419,436
13	24497337,467	6820456,323	41	24497334,436	6820419,436
14	24497261,512	6820456,232	42	24497244,098	6820416,630
15	24497341,369	6820455,196	43	24497244,114	6820415,695
16	24497257,129	6820454,859	44	24497349,486	6820414,450
17	24497252,876	6820453,125	45	24497244,157	6820413,107
18	24497345,274	6820452,175	46	24497244,112	6820411,630
19	24497248,782	6820451,042	47	24497292,335	6820409,476
20	24497246,804	6820449,875	48	24497348,344	6820407,919
21	24497347,940	6820448,378	49	24497326,813	6820397,496
22	24497244,805	6820448,332	50	24497345,484	6820396,955
23	24497243,932	6820447,258	51	24497283,190	6820394,444
24	24497243,142	6820445,795	52	24497286,689	6820393,229
25	24497349,964	6820443,843	53	24497342,874	6820388,073
26	24497242,361	6820443,019	54	24497340,017	6820379,098
27	24497241,989	6820440,861	55	24497330,934	6820377,856
28	24497351,052	6820438,993	56	24497338,664	6820375,083

Tonttijako					
Asemakaava	785	Hyväksytty	8.4.2019	1:500	Kangasala
Uudet tontit	1,2,3,4			Laskenut	Simo Veijalainen
Tonttijakokartta	1509:1			Piirtänyt	Simo Veijalainen
Kortteli	1509				
Tarkastanut				Hyväksynyt	
Tontti-insinööri	___, ___, 2022			Kaupungeingeodeetti	___, ___, 2022