


MUODOSTUMINEN			
Tontti	Pinta-ala (m2)	Osapinta-ala (m2)	Kiinteistö
211-1-1519-1	4492	4492	211-407-4-450
211-1-1519-2	247	247	211-407-4-450
211-1-1519-3	224	224	211-407-4-450
211-1-1519-4	219	219	211-407-4-450
211-1-1519-5	220	220	211-407-4-450
211-1-1519-6	219	219	211-407-4-450
211-1-1519-7	222	222	211-407-4-450
211-1-1519-8	315	315	211-407-4-450
211-1-1519-9	281	281	211-407-4-450
211-1-1519-10	304	304	211-407-4-450

Numero	X	Y
32	24496815,785	6820871,818
33	24496802,214	6820889,101
34	24496800,885	6820891,945
35	24496809,608	6820898,164
36	24496811,168	6820895,600
37	24496822,611	6820876,797
41	24496812,899	6820900,040
42	24496818,936	6820902,957
43	24496829,183	6820880,152
47	24496823,511	6820904,950
48	24496828,242	6820906,585
49	24496836,174	6820882,876
53	24496838,011	6820909,336
54	24496843,358	6820884,895
58	24496848,042	6820910,795
59	24496850,731	6820886,062
63	24496856,928	6820911,181
64	24496858,838	6820908,262
65	24496857,978	6820886,505
70	24496862,440	6820922,427
71	24496871,439	6820919,291
72	24496868,429	6820910,656
73	24496864,966	6820886,269
78	24496880,348	6820916,185
79	24496877,522	6820908,062
80	24496871,895	6820885,327
85	24496890,555	6820912,627
86	24496879,584	6820883,426
99	24496813,206	6820869,574
100	24496809,335	6820865,342
101	24496793,112	6820843,080
102	24496790,407	6820839,922
103	24496785,414	6820835,837
104	24496779,607	6820832,892
105	24496769,970	6820830,470
106	24496765,433	6820833,571
107	24496763,097	6820847,749
108	24496761,873	6820853,305
109	24496758,795	6820864,115
110	24496754,863	6820874,622
111	24496750,104	6820884,763
112	24496747,688	6820889,194
113	24496831,190	6820933,321

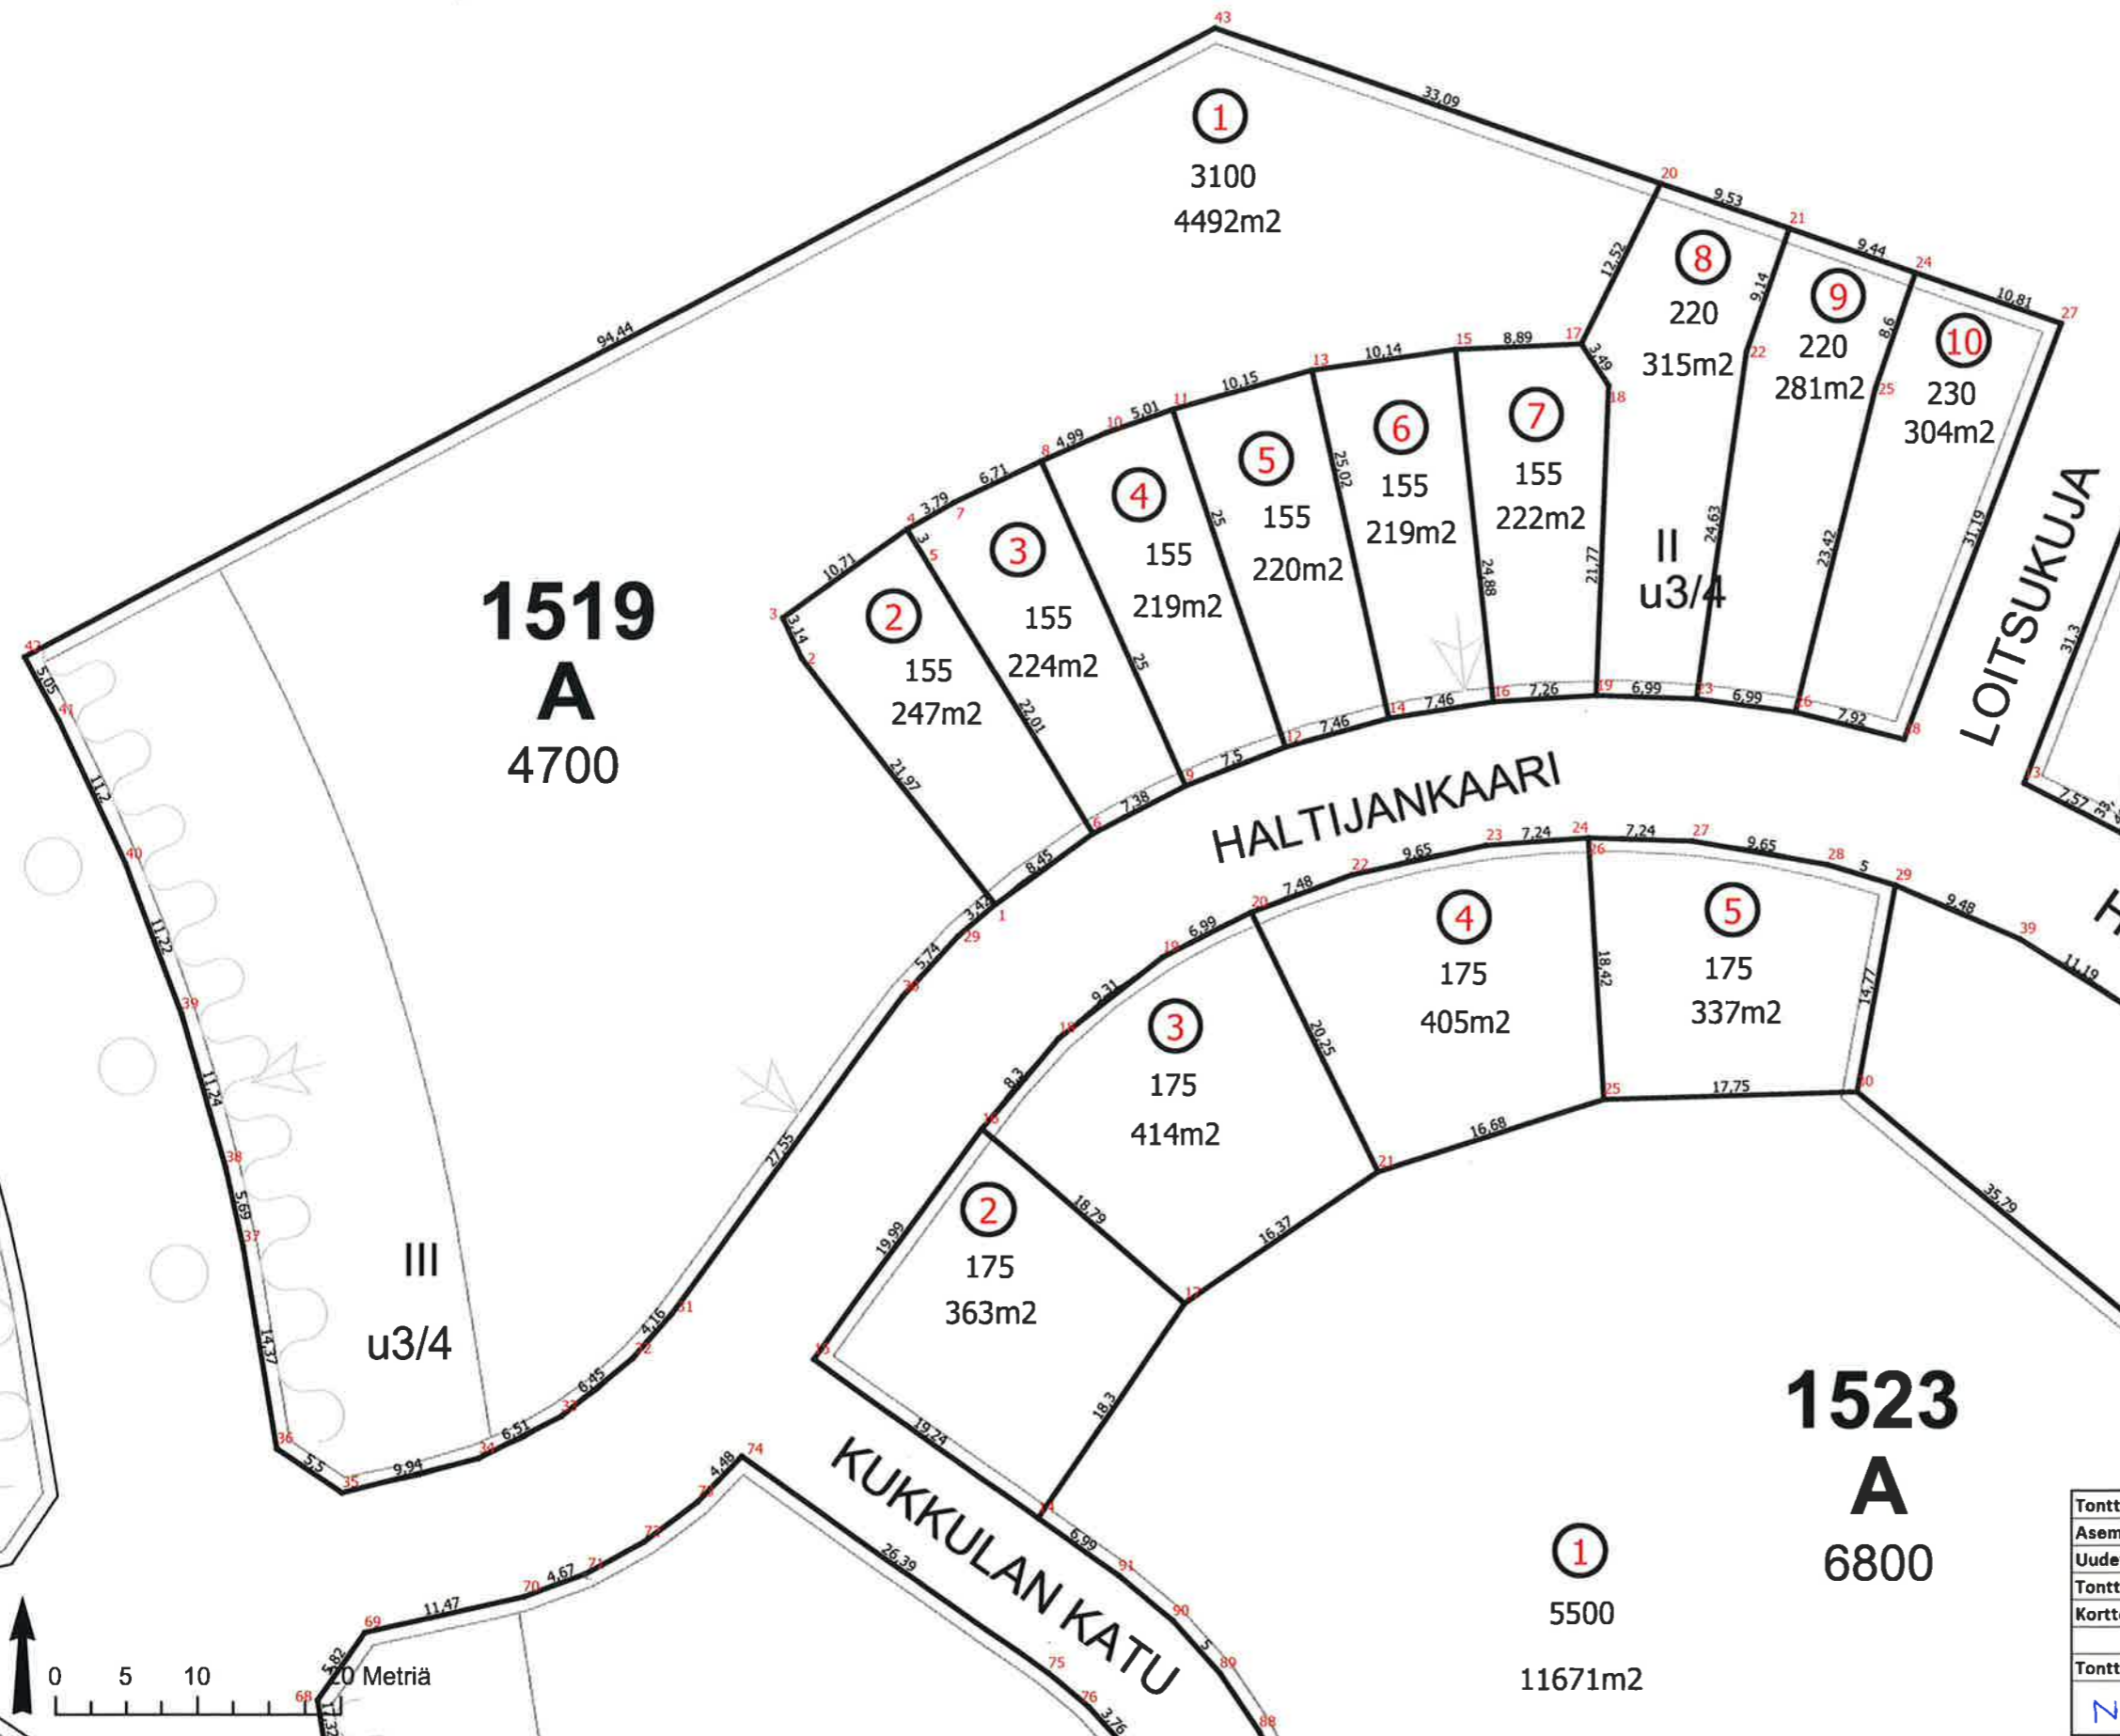

Tonttijako					
Asemakaava	785	Hyväksytty	8.4.2019	1:500	Kangasala
Uudet tontit	1,2,3,4,5,6,7,8,9,10		Laskenut	Simo Veijalainen	
Tonttijakokartta	1519:1		Piirtänyt	Simo Veijalainen	
Kortteli	1519		Tarkastanut	Simo Veijalainen	
Tontti-insinööri			5.5.2021	Geodeetti	
				6.5.2021	

*Nina Oo*


①  
5500  
11671m2



0 5 10 20 Metriä

Muodostuminen			
Tontti	Pinta-ala (m2)	Osapinta-ala (m2)	Kiinteistö
211-1-1520-1	365	365	211-407-4-450
211-1-1520-2	257	257	211-407-4-450
211-1-1520-3	271	271	211-407-4-450
211-1-1520-4	286	286	211-407-4-450
211-1-1520-5	301	301	211-407-4-450
211-1-1520-6	357	357	211-407-4-450

Numero	X	Y
1	24496919,595	6820860,115
2	24496942,882	6820894,018
3	24496951,005	6820891,130
4	24496926,485	6820855,058
9	24496913,413	6820864,361
10	24496935,570	6820896,619
14	24496907,230	6820868,607
15	24496928,257	6820899,219
19	24496901,048	6820872,854
20	24496920,945	6820901,820
24	24496894,717	6820876,876
25	24496913,632	6820904,420
29	24496887,982	6820880,335
30	24496899,206	6820909,551

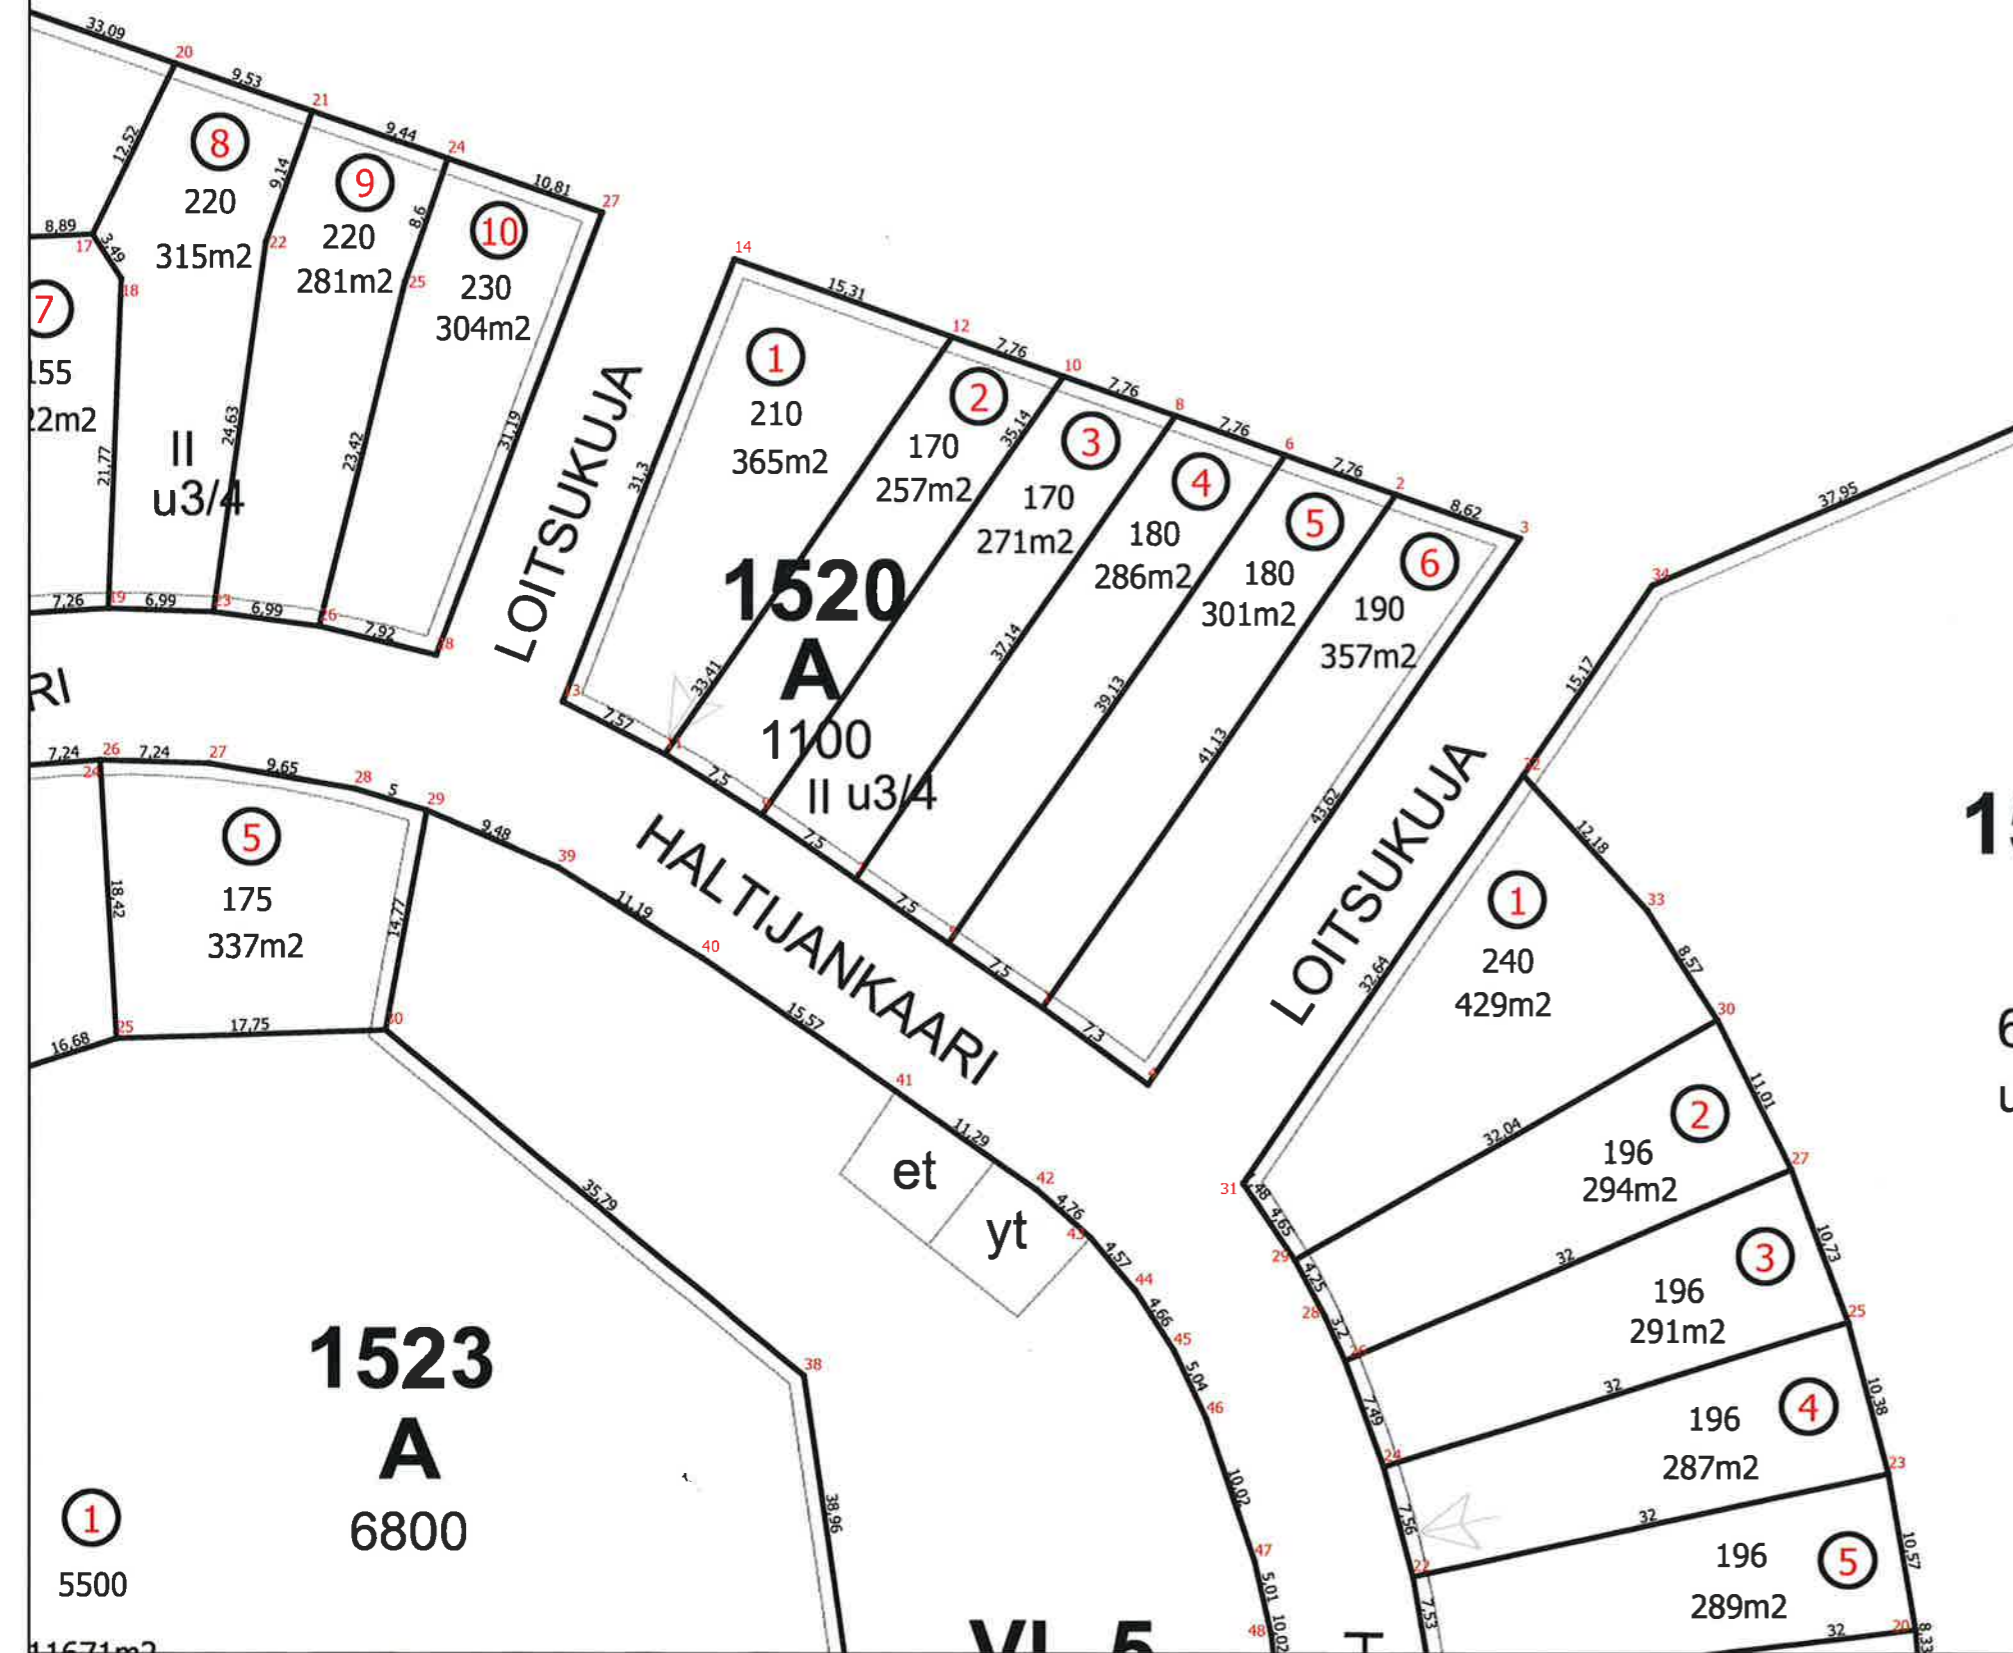

15  
6  
u


Tonttijako					
Asemakaava	785	Hyväksytty	8.4.2019	1:500	Kangasala
Uudet tontit	1,2,3,4,5,6		Laskenut	Simo Veijalainen	
Tonttijakokartta	1520:1		Piirtänyt	Simo Veijalainen	
Kortteli	1520				
Tarkastanut			Hyväksynyt		
Tontti-insinööri	5.5.2021		Geodeetti	6.5.2021	
Nina Ojala			Simo Veijalainen		



MUODOSTUMINEN			
Tontti	Pinta-ala (m <sup>2</sup> )	Osapinta-ala (m <sup>2</sup> )	Kiinteistö
211-1-1521-1	429	429	211-407-4-450
211-1-1521-2	294	294	211-407-4-450
211-1-1521-3	291	291	211-407-4-450
211-1-1521-4	287	287	211-407-4-450
211-1-1521-5	289	289	211-407-4-450
211-1-1521-6	368	368	211-407-4-450
211-1-1521-7	349	349	211-407-4-450
211-1-1521-8	269	269	211-407-4-450
211-1-1521-9	272	272	211-407-4-450
211-1-1521-10	270	270	211-407-4-450
211-1-1521-11	269	269	211-407-4-450
211-1-1521-12	264	264	211-407-4-450
211-1-1521-13	319	319	211-407-4-450
211-1-1521-14	3650	3650	211-407-4-450

Numero	X	Y
248	24496934,151	6820763,162
249	24496961,857	6820747,162
250	24496958,375	6820741,483
251	24496940,119	6820746,921
252	24496927,976	6820753,159
254	24496937,552	6820769,459
255	24496966,300	6820755,397
259	24496940,406	6820775,950
260	24496970,207	6820764,285
264	24496942,712	6820782,631
265	24496973,412	6820773,582
269	24496944,394	6820789,468
270	24496975,800	6820783,270
276	24496945,442	6820796,469
277	24496977,251	6820792,935
281	24496945,929	6820805,545
282	24496977,935	6820805,559
283	24496977,793	6820798,766
287	24496945,397	6820815,074
288	24496977,161	6820818,948
289	24496977,874	6820810,644
293	24496944,089	6820822,485
294	24496975,343	6820829,356
298	24496942,143	6820829,791
299	24496972,674	6820839,383
303	24496939,588	6820836,836
304	24496968,993	6820849,461
308	24496938,284	6820839,755
309	24496936,259	6820843,492
310	24496964,113	6820859,332
315	24496932,797	6820848,540
316	24496951,217	6820875,481
317	24496959,496	6820866,551
338	24496959,781	6820888,008
339	24496994,550	6820903,210
340	24497024,948	6820825,339
341	24496995,758	6820797,556
342	24496987,828	6820770,422
343	24497006,476	6820755,475
344	24496997,169	6820725,884
345	24496923,879	6820746,521

Tonttijako			
Asemakaava	785	Hyväksytty	8.4.2019
Uudet tontit	1,2,3,4,5,6,7,8,9,10,11,12,13,14	Lasketut	1:1000
Tonttijakokartta	1521:1	Piirtänyt	Kangasala
Kortteli	1521		Simo Veijalainen
Tarkastanut		Hyväksynyt	
Tontti-insinööri	5.5.2021	Geodeetti	6.5.2021
Nina Ciccio		Juhani Tiivola	

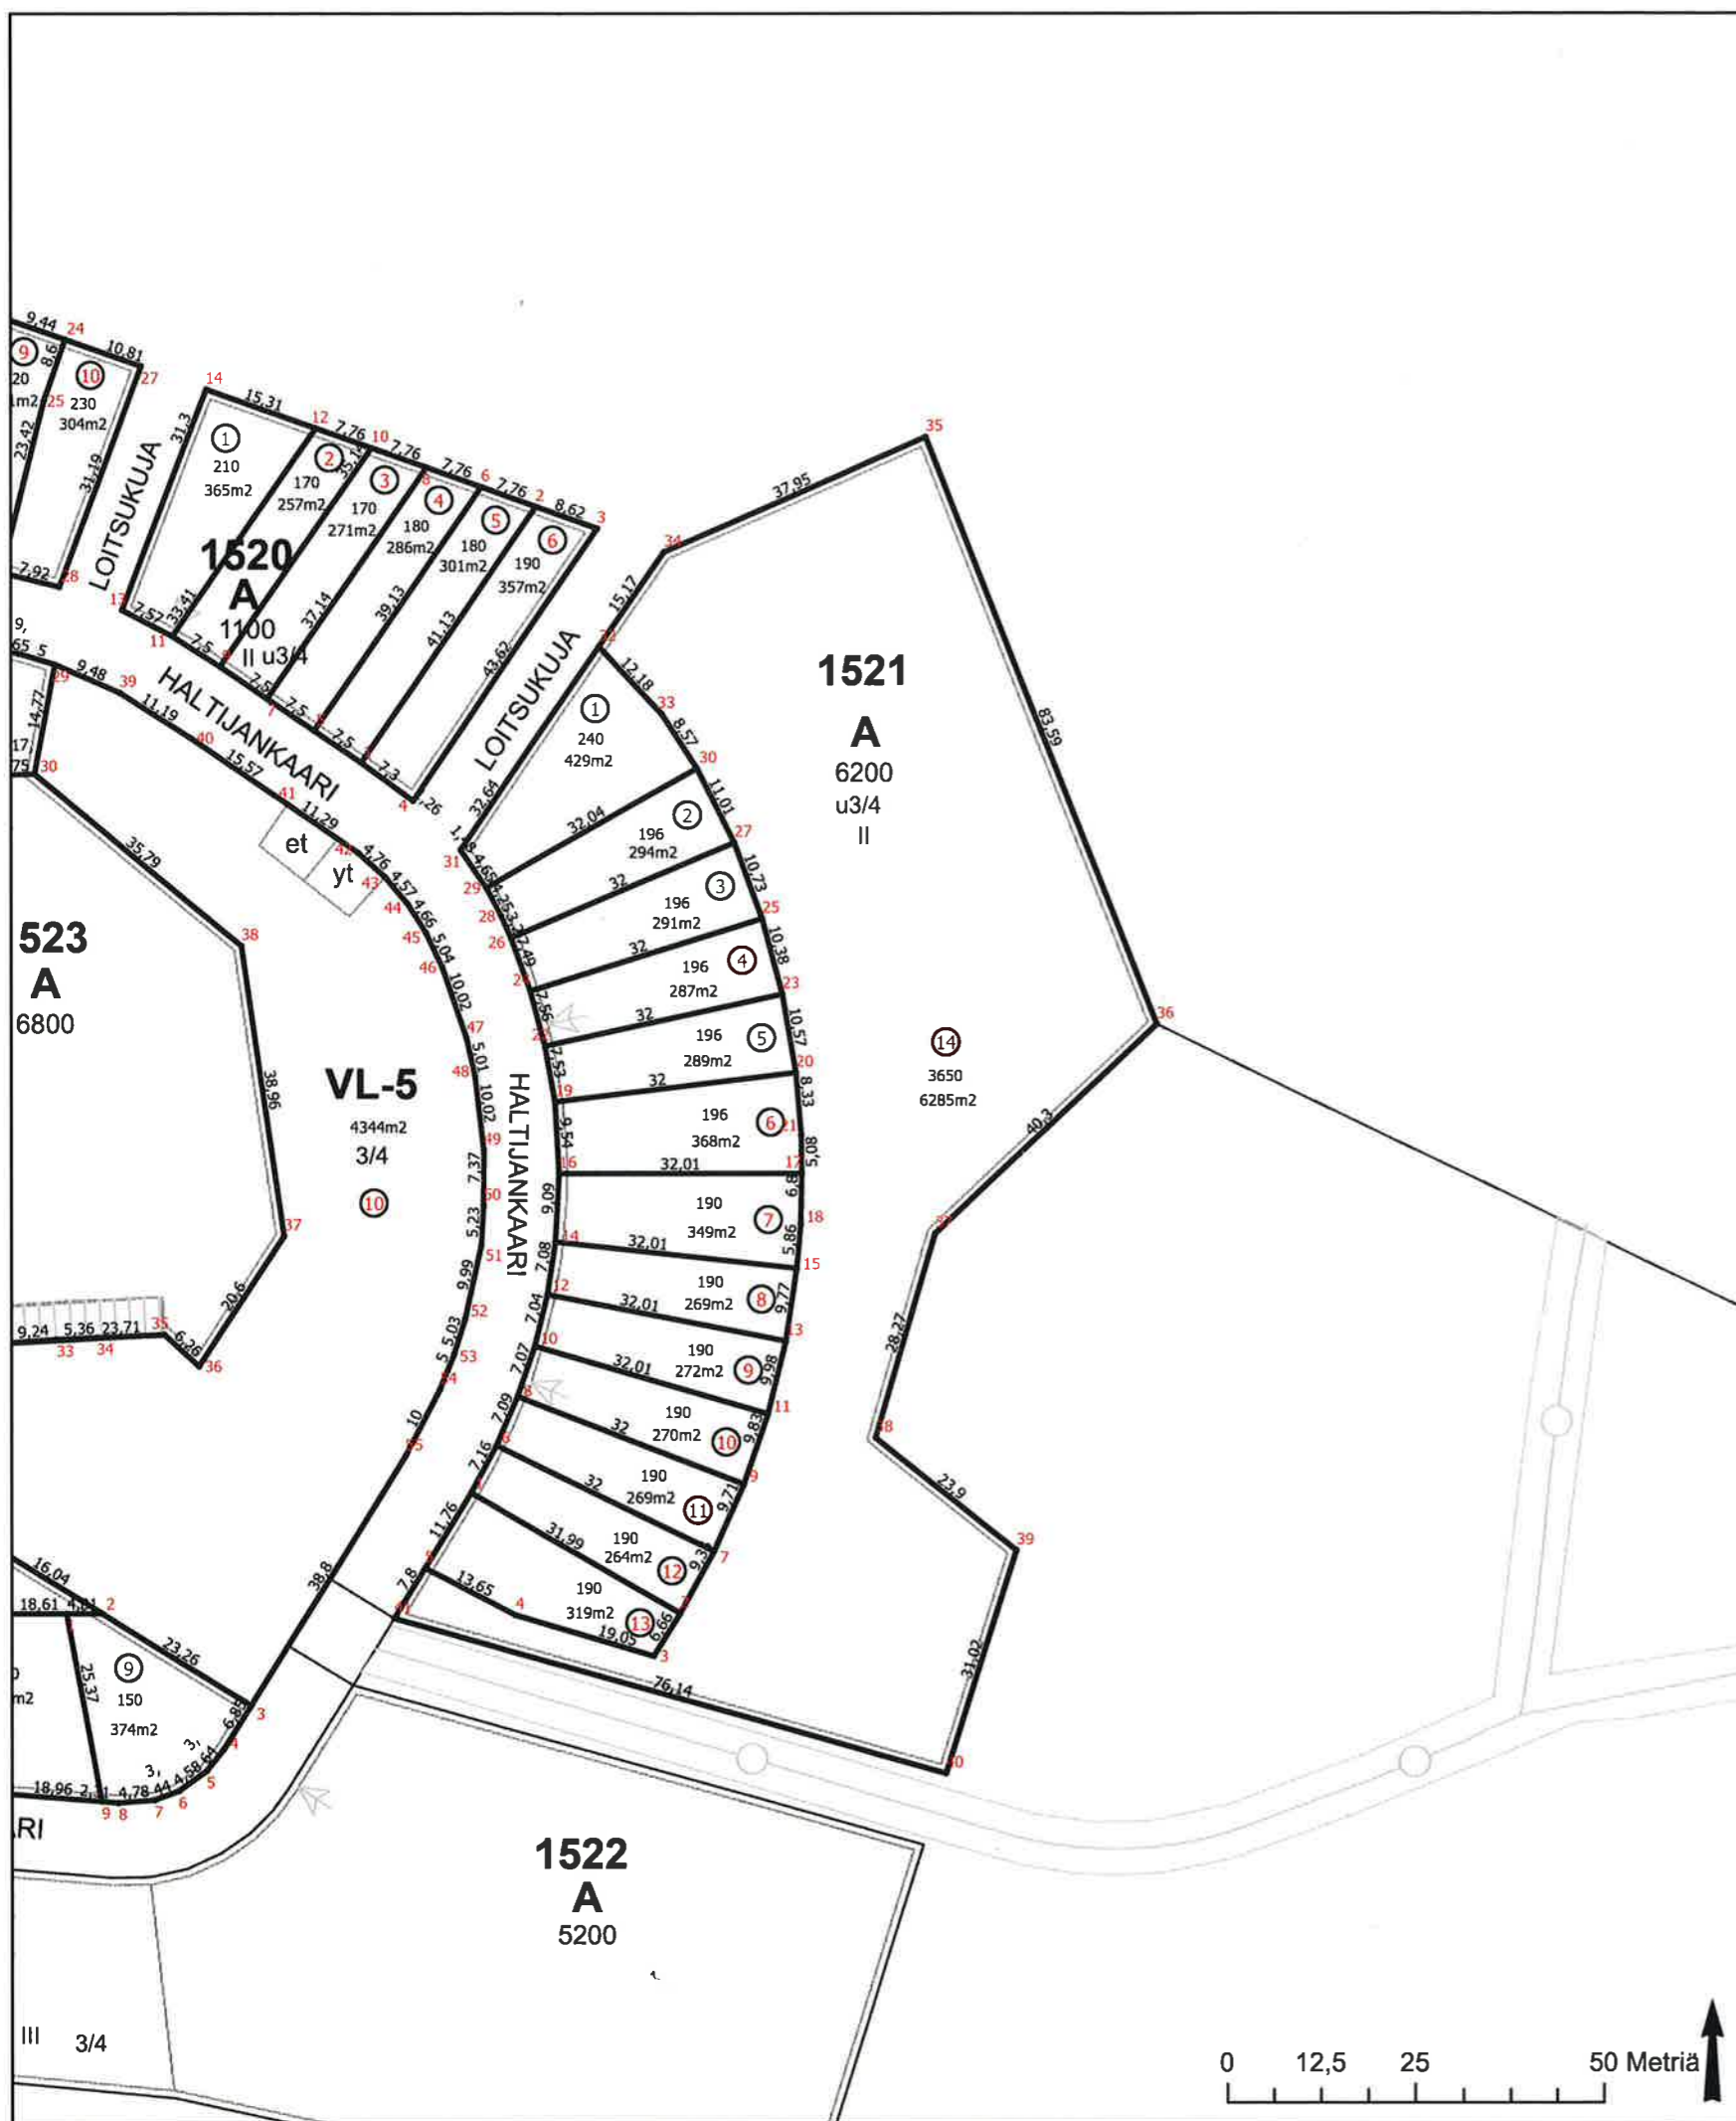



MUODOSTUMINEN			
Tontti	Pinta-ala (m <sup>2</sup> )	Osapinta-ala (m <sup>2</sup> )	Kiinteistö
211-1-1523-1	11671	11671	211-407-4-450
211-1-1523-2	363	363	211-407-4-450
211-1-1523-3	414	414	211-407-4-450
211-1-1523-4	405	405	211-407-4-450
211-1-1523-5	337	337	211-407-4-450
211-1-1523-6	380	380	211-407-4-450
211-1-1523-7	398	398	211-407-4-450
211-1-1523-8	450	450	211-407-4-450
211-1-1523-9	374	374	211-407-4-450
211-1-1523-10	4344	4344	211-407-4-450

Numero	X	Y	Numero	X	Y
116	24496880,400	6820747,207	184	24496935,860	6820801,286
117	24496885,215	6820747,207	185	24496935,564	6820796,061
118	24496905,007	6820734,989	186	24496933,388	6820786,314
119	24496901,411	6820729,163	187	24496931,871	6820781,514
120	24496899,135	6820726,319	188	24496929,993	6820776,880
121	24496895,411	6820723,654	189	24496925,389	6820768,005
122	24496892,185	6820722,465	200	24496828,311	6820747,207
123	24496887,417	6820722,093	201	24496828,311	6820726,753
124	24496885,117	6820722,277	202	24496823,539	6820726,429
128	24496866,222	6820723,797	203	24496819,167	6820725,597
129	24496861,793	6820747,207	204	24496814,840	6820724,258
133	24496848,400	6820725,231	205	24496798,223	6820718,061
134	24496844,242	6820747,207	206	24496793,077	6820720,411
136	24496818,783	6820828,634	207	24496781,091	6820752,555
137	24496803,120	6820839,867	208	24496777,985	6820762,008
138	24496814,875	6820856,039	209	24496775,470	6820771,617
139	24496829,128	6820843,786	210	24496773,967	6820779,697
143	24496820,201	6820862,405	211	24496770,974	6820798,677
144	24496827,559	6820868,107	212	24496768,277	6820815,783
145	24496833,800	6820871,255	213	24496771,563	6820820,582
146	24496842,627	6820853,036	214	24496782,756	6820823,099
150	24496840,799	6820873,894	215	24496787,125	6820824,742
151	24496850,223	6820875,962	216	24496791,209	6820827,004
152	24496857,442	6820876,491	217	24496794,920	6820829,835
153	24496858,523	6820858,105	218	24496798,049	6820833,043
156	24496857,441	6820876,491	219	24496819,535	6820817,716
157	24496864,675	6820876,269	220	24496822,412	6820815,299
158	24496874,179	6820874,604	221	24496824,922	6820812,506
159	24496878,970	6820873,166	222	24496826,999	6820809,376
160	24496876,262	6820858,649	223	24496828,598	6820805,978
163	24496871,564	6820755,634	224	24496829,944	6820801,003
164	24496869,899	6820782,969	225	24496830,531	6820796,653
165	24496879,115	6820783,630	226	24496822,139	6820795,549
166	24496884,466	6820783,863	227	24496824,358	6820778,694
167	24496893,571	6820784,244	228	24496841,212	6820780,913
168	24496898,196	6820780,018	229	24496838,538	6820801,224
169	24496909,436	6820797,278	230	24496838,001	6820804,248
170	24496903,837	6820835,832	231	24496836,554	6820809,034
173	24496887,666	6820869,401	232	24496834,425	6820813,558
174	24496897,123	6820863,418	233	24496831,661	6820817,724
175	24496909,954	6820854,604	234	24496828,319	6820821,443
176	24496919,217	6820848,148	235	24496824,471	6820824,636
177	24496922,745	6820844,958			
178	24496925,686	6820841,463			
179	24496928,198	6820837,536			
180	24496930,357	6820832,978			
181	24496933,602	6820823,497			
182	24496934,715	6820818,609			
183	24496935,894	6820808,657			

Tonttijako					
Asemakaava	785	Hyväksytty	8.4.2019	1:1000	Kangasala
Uudet tontit	1,2,3,4,5,6,7,8,9,10			Laskenut	Simo Veijalainen
Tonttijakokartta	1523:1			Piirtänyt	Simo Veijalainen
Kortteli	1523				
Tarkastanut			Hyväksynyt		
Tontti-insinööri	5.5.2021		Geodeetti	6.5.2021	
Nina Oksanen			Simo Veijalainen		

